



10 Dewside Drive Brampton L6R 3Y3

BRAMALEA ROAD

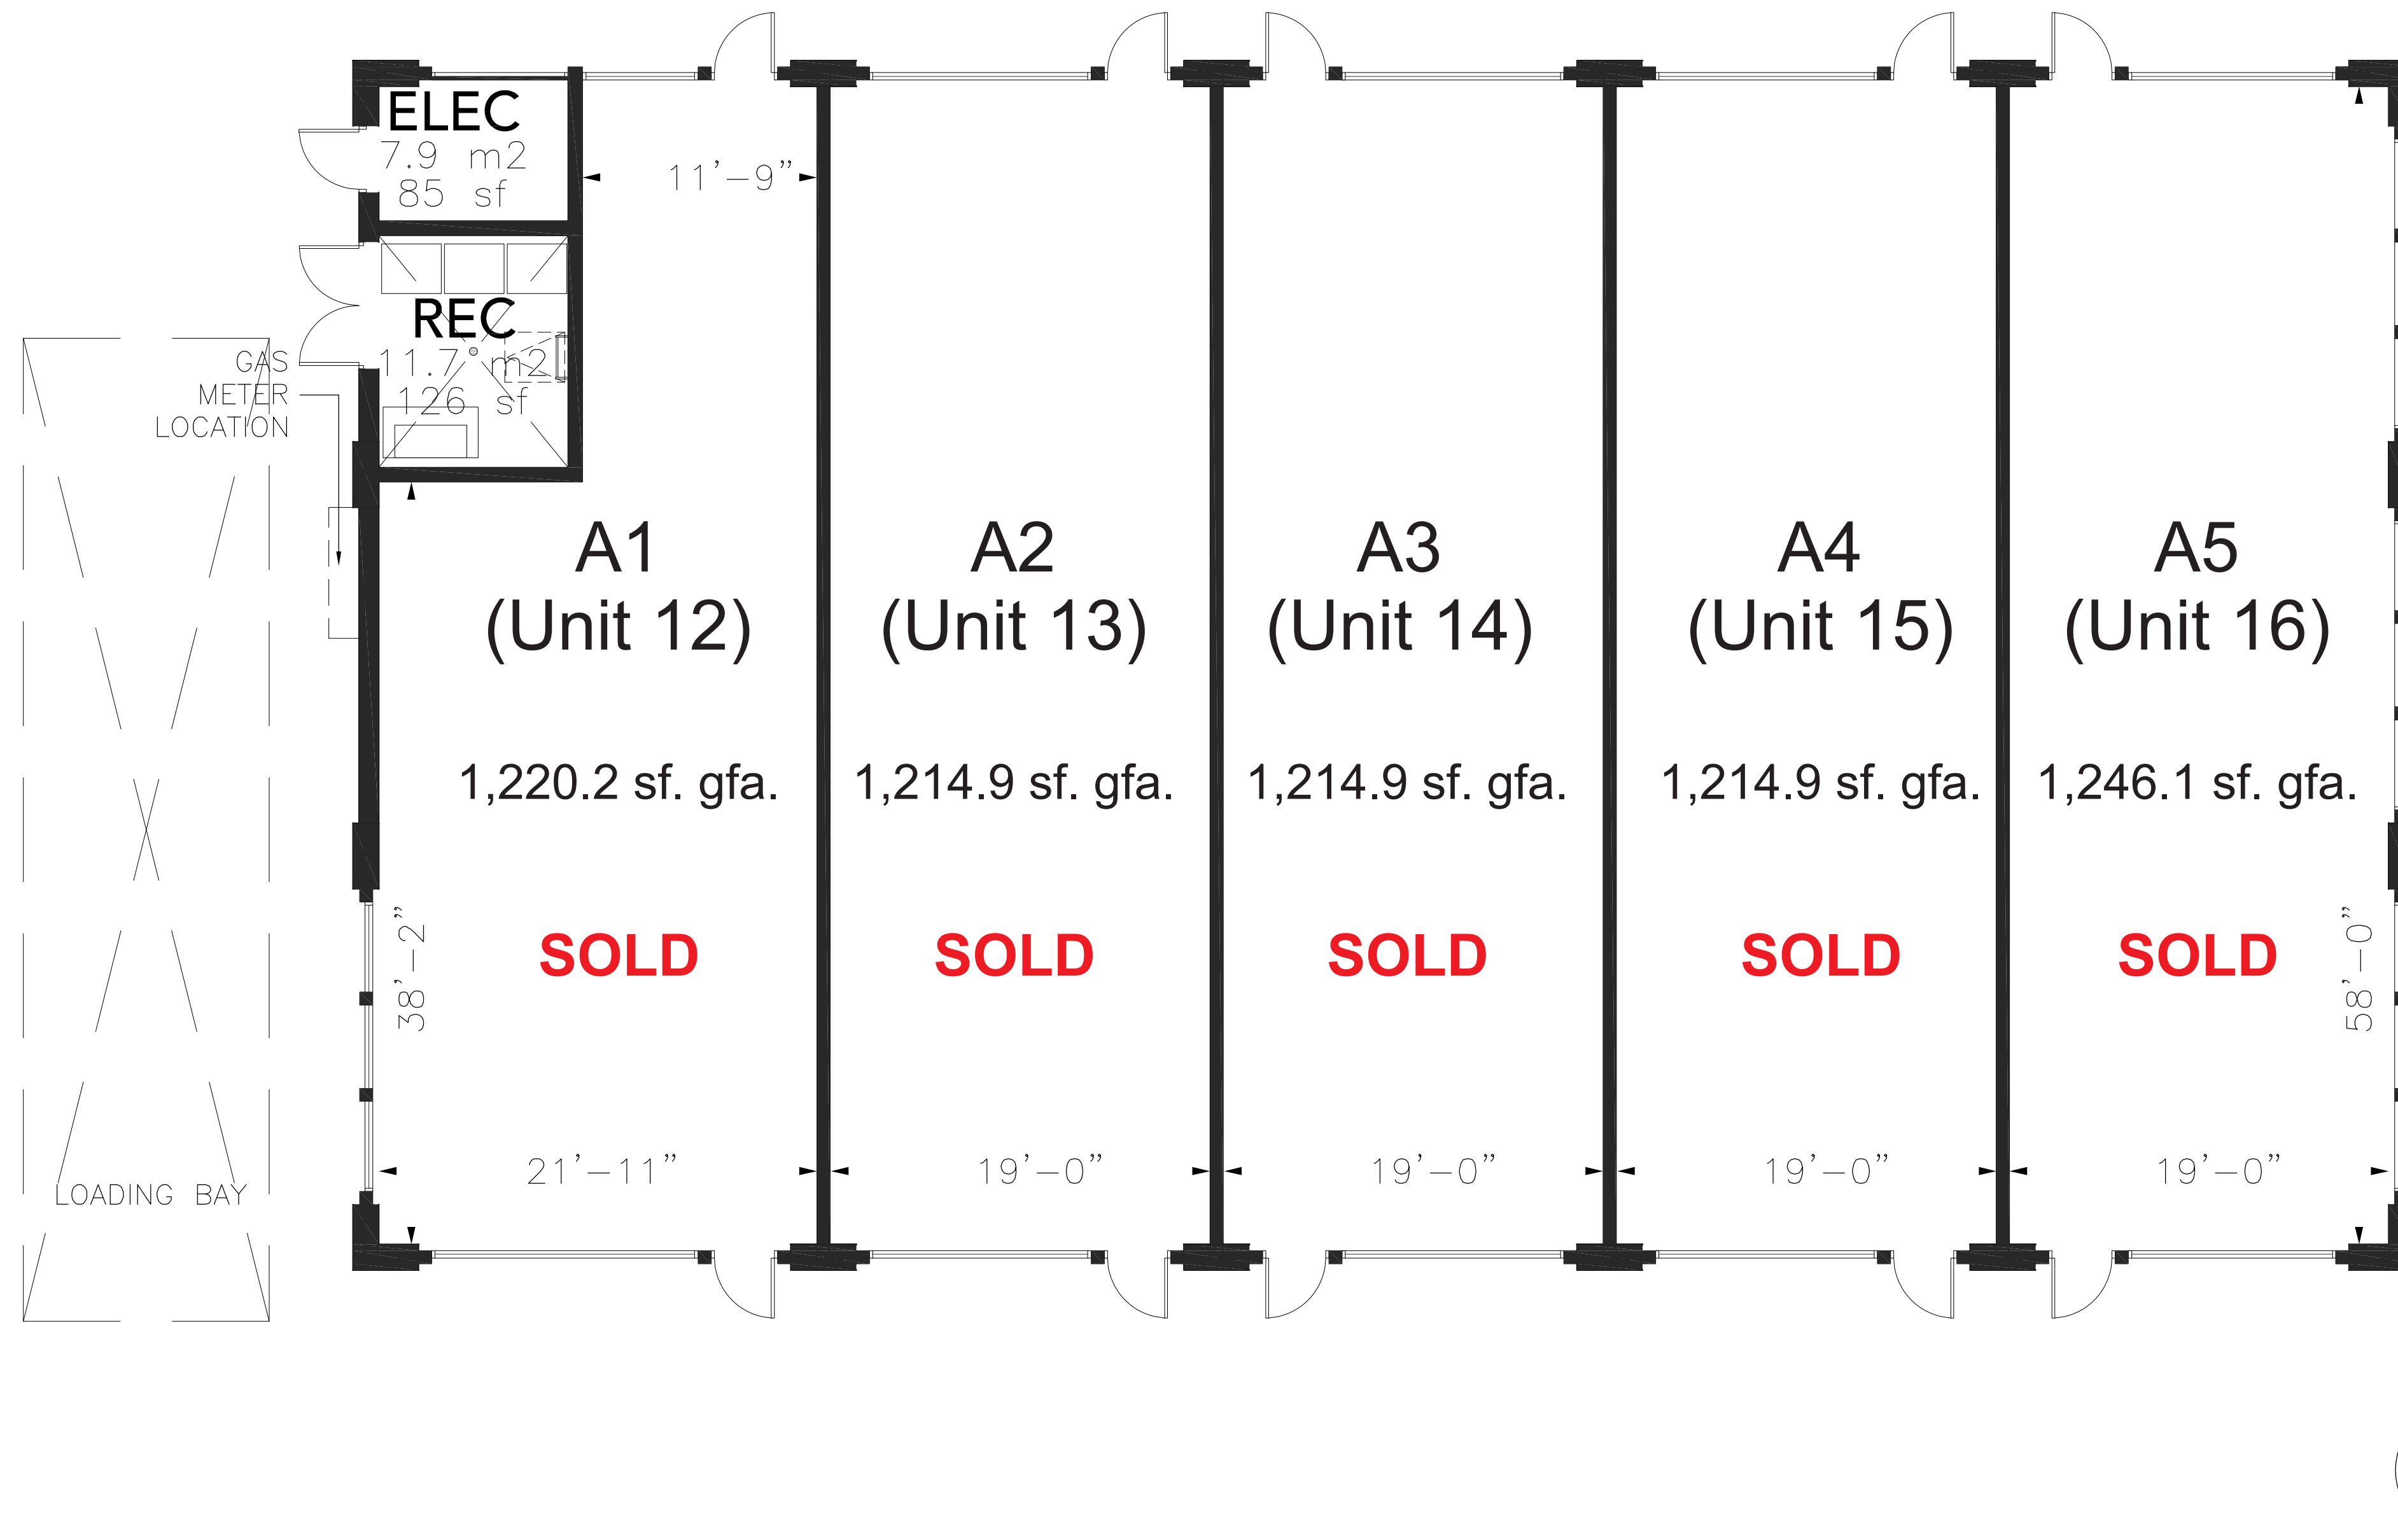

KEYPLAN

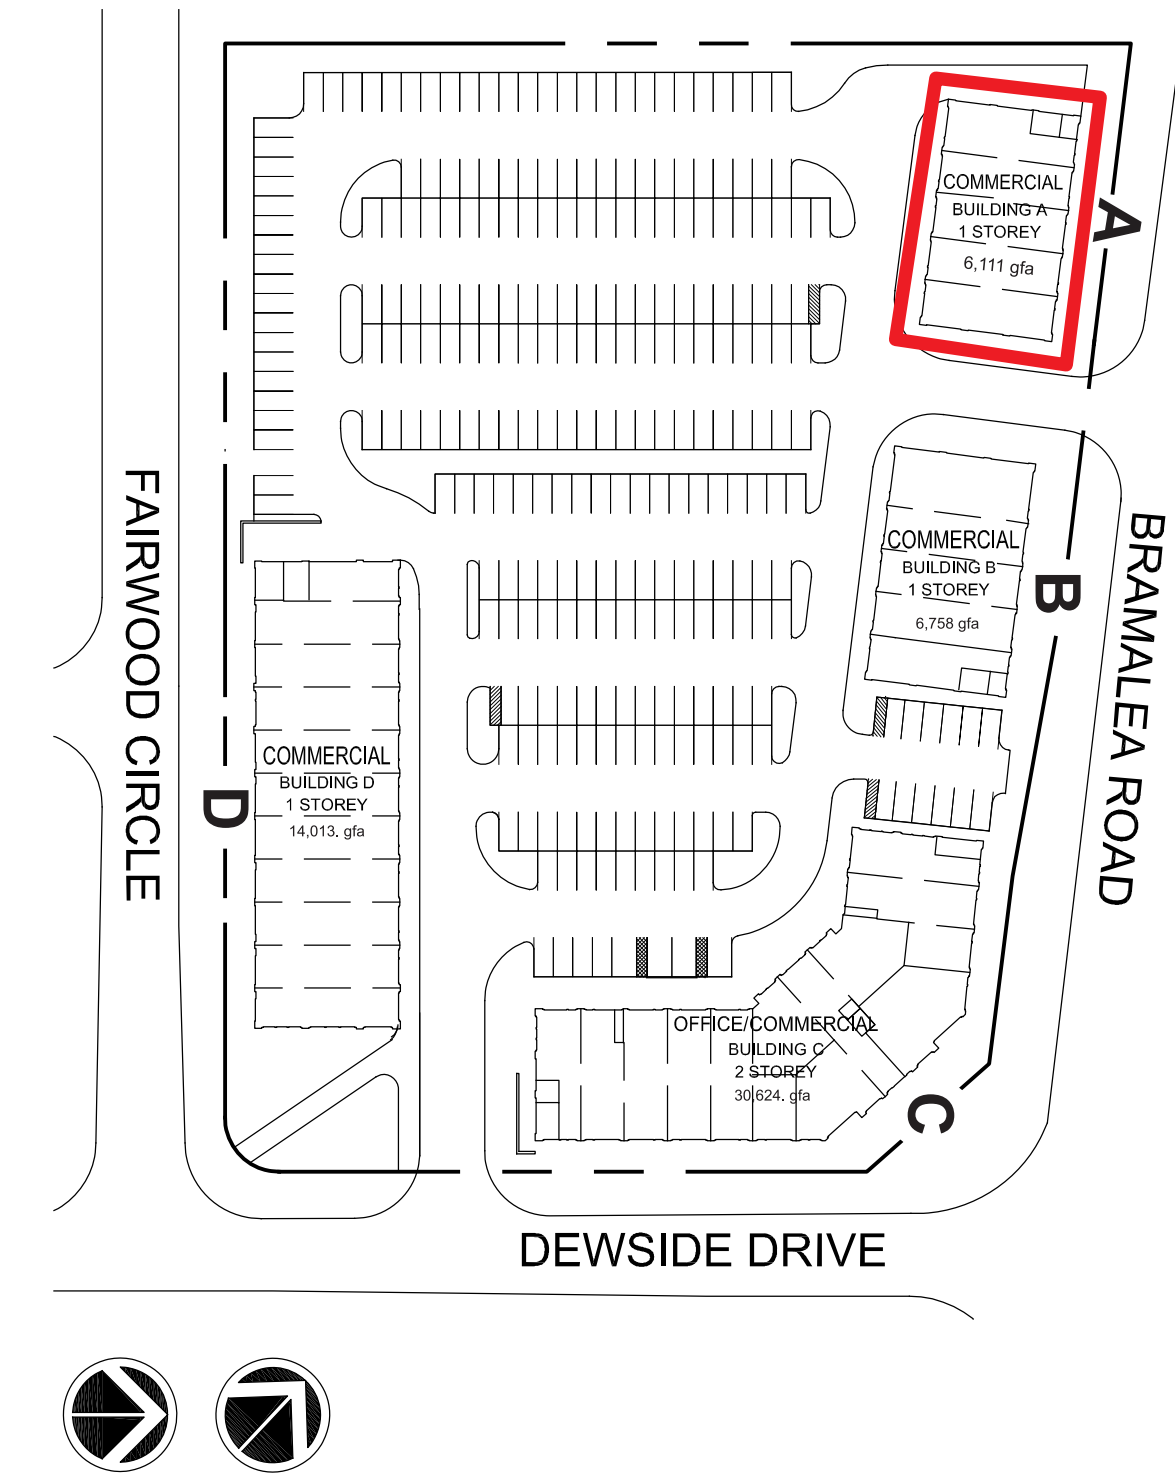

FLOOR PLANS BUILDING A 14 112

1:250

BRAMALEA ROAD AND DEWSIDE DRIVE

BRAMPTON, ON

JULY 14, 2014

Kohn

Kohn Partnership Architects Inc.
116 Spadina Avenue, Suite 501, Toronto ON M5V 2K6
Tel 416.703.6700 www.kohnarchitects.com

Project :



Developed By:



Presented By:



Param Sidhu CCIM, Broker of Record • Office: 905.565.1300 Cell: 416.567.4348